



**FONDI SHQIPTAR
I ZHVILLIMIT**

PROJECT: IMPROVEMENT OF THE ROAD SEGMENT POÇEM - VLLAHINË


PHASE :PROJECT IMPLEMENTATION

HOROGRAPHY

**J.V “HE & SK 11”sh.p.k &
“MCE”sh.p.k & "F. E. A."sh.p.k &"EDIFAT"sh.p.k**

INVESTITOR	VULA/SIGNATURE	EMERTIMI I PROJEKTIT / NAME OF THE PROJECT	PROJEKTUES / CONSULTANT	VULA/SIGNATURE	GRUPI I PROJEKTIMIT/ CONSULTANT GROUP	SHKALLA / SCALE																								
FONDI SHQIPTAR I ZHVILLIMIT/ ALBANIAN DEVELOPMENT FUND		“PËRMIRËSIMI I SEGMENTIT RRUGOR POÇEM - VLLAHINË ” / IMPROVEMENT OF THE ROAD SEGMENT POÇEM - VLLAHINË	J.V “HE & SK 11”sh.p.k & “MCE”sh.p.k & "F. E. A."sh.p.k &"EDIFAT"sh.p.k    		<table border="1"> <tr> <td>CIVIL ENG.</td> <td>ARBEN REFATLLARI</td> <td></td> <td>1:50</td> </tr> <tr> <td>GEODETIC ENG.</td> <td>FESTIM BREGASI</td> <td></td> <td>Format A3 L</td> </tr> <tr> <td>HYDROTECH. ENG.</td> <td>KUJTIM BILAJ</td> <td></td> <td>Page No. COVER</td> </tr> <tr> <td>ELECTRIC ENG.</td> <td>NAIM DANAJ</td> <td></td> <td>Date 2022</td> </tr> <tr> <td>CIVIL ENG.</td> <td>ARSELA VOGLI</td> <td></td> <td>PROJECT DESIGN</td> </tr> <tr> <td>GEOLOGICAL ENG.</td> <td>SAZAN GURI</td> <td></td> <td>TIRANË</td> </tr> </table>	CIVIL ENG.	ARBEN REFATLLARI		1:50	GEODETIC ENG.	FESTIM BREGASI		Format A3 L	HYDROTECH. ENG.	KUJTIM BILAJ		Page No. COVER	ELECTRIC ENG.	NAIM DANAJ		Date 2022	CIVIL ENG.	ARSELA VOGLI		PROJECT DESIGN	GEOLOGICAL ENG.	SAZAN GURI		TIRANË	
CIVIL ENG.	ARBEN REFATLLARI		1:50																											
GEODETIC ENG.	FESTIM BREGASI		Format A3 L																											
HYDROTECH. ENG.	KUJTIM BILAJ		Page No. COVER																											
ELECTRIC ENG.	NAIM DANAJ		Date 2022																											
CIVIL ENG.	ARSELA VOGLI		PROJECT DESIGN																											
GEOLOGICAL ENG.	SAZAN GURI		TIRANË																											



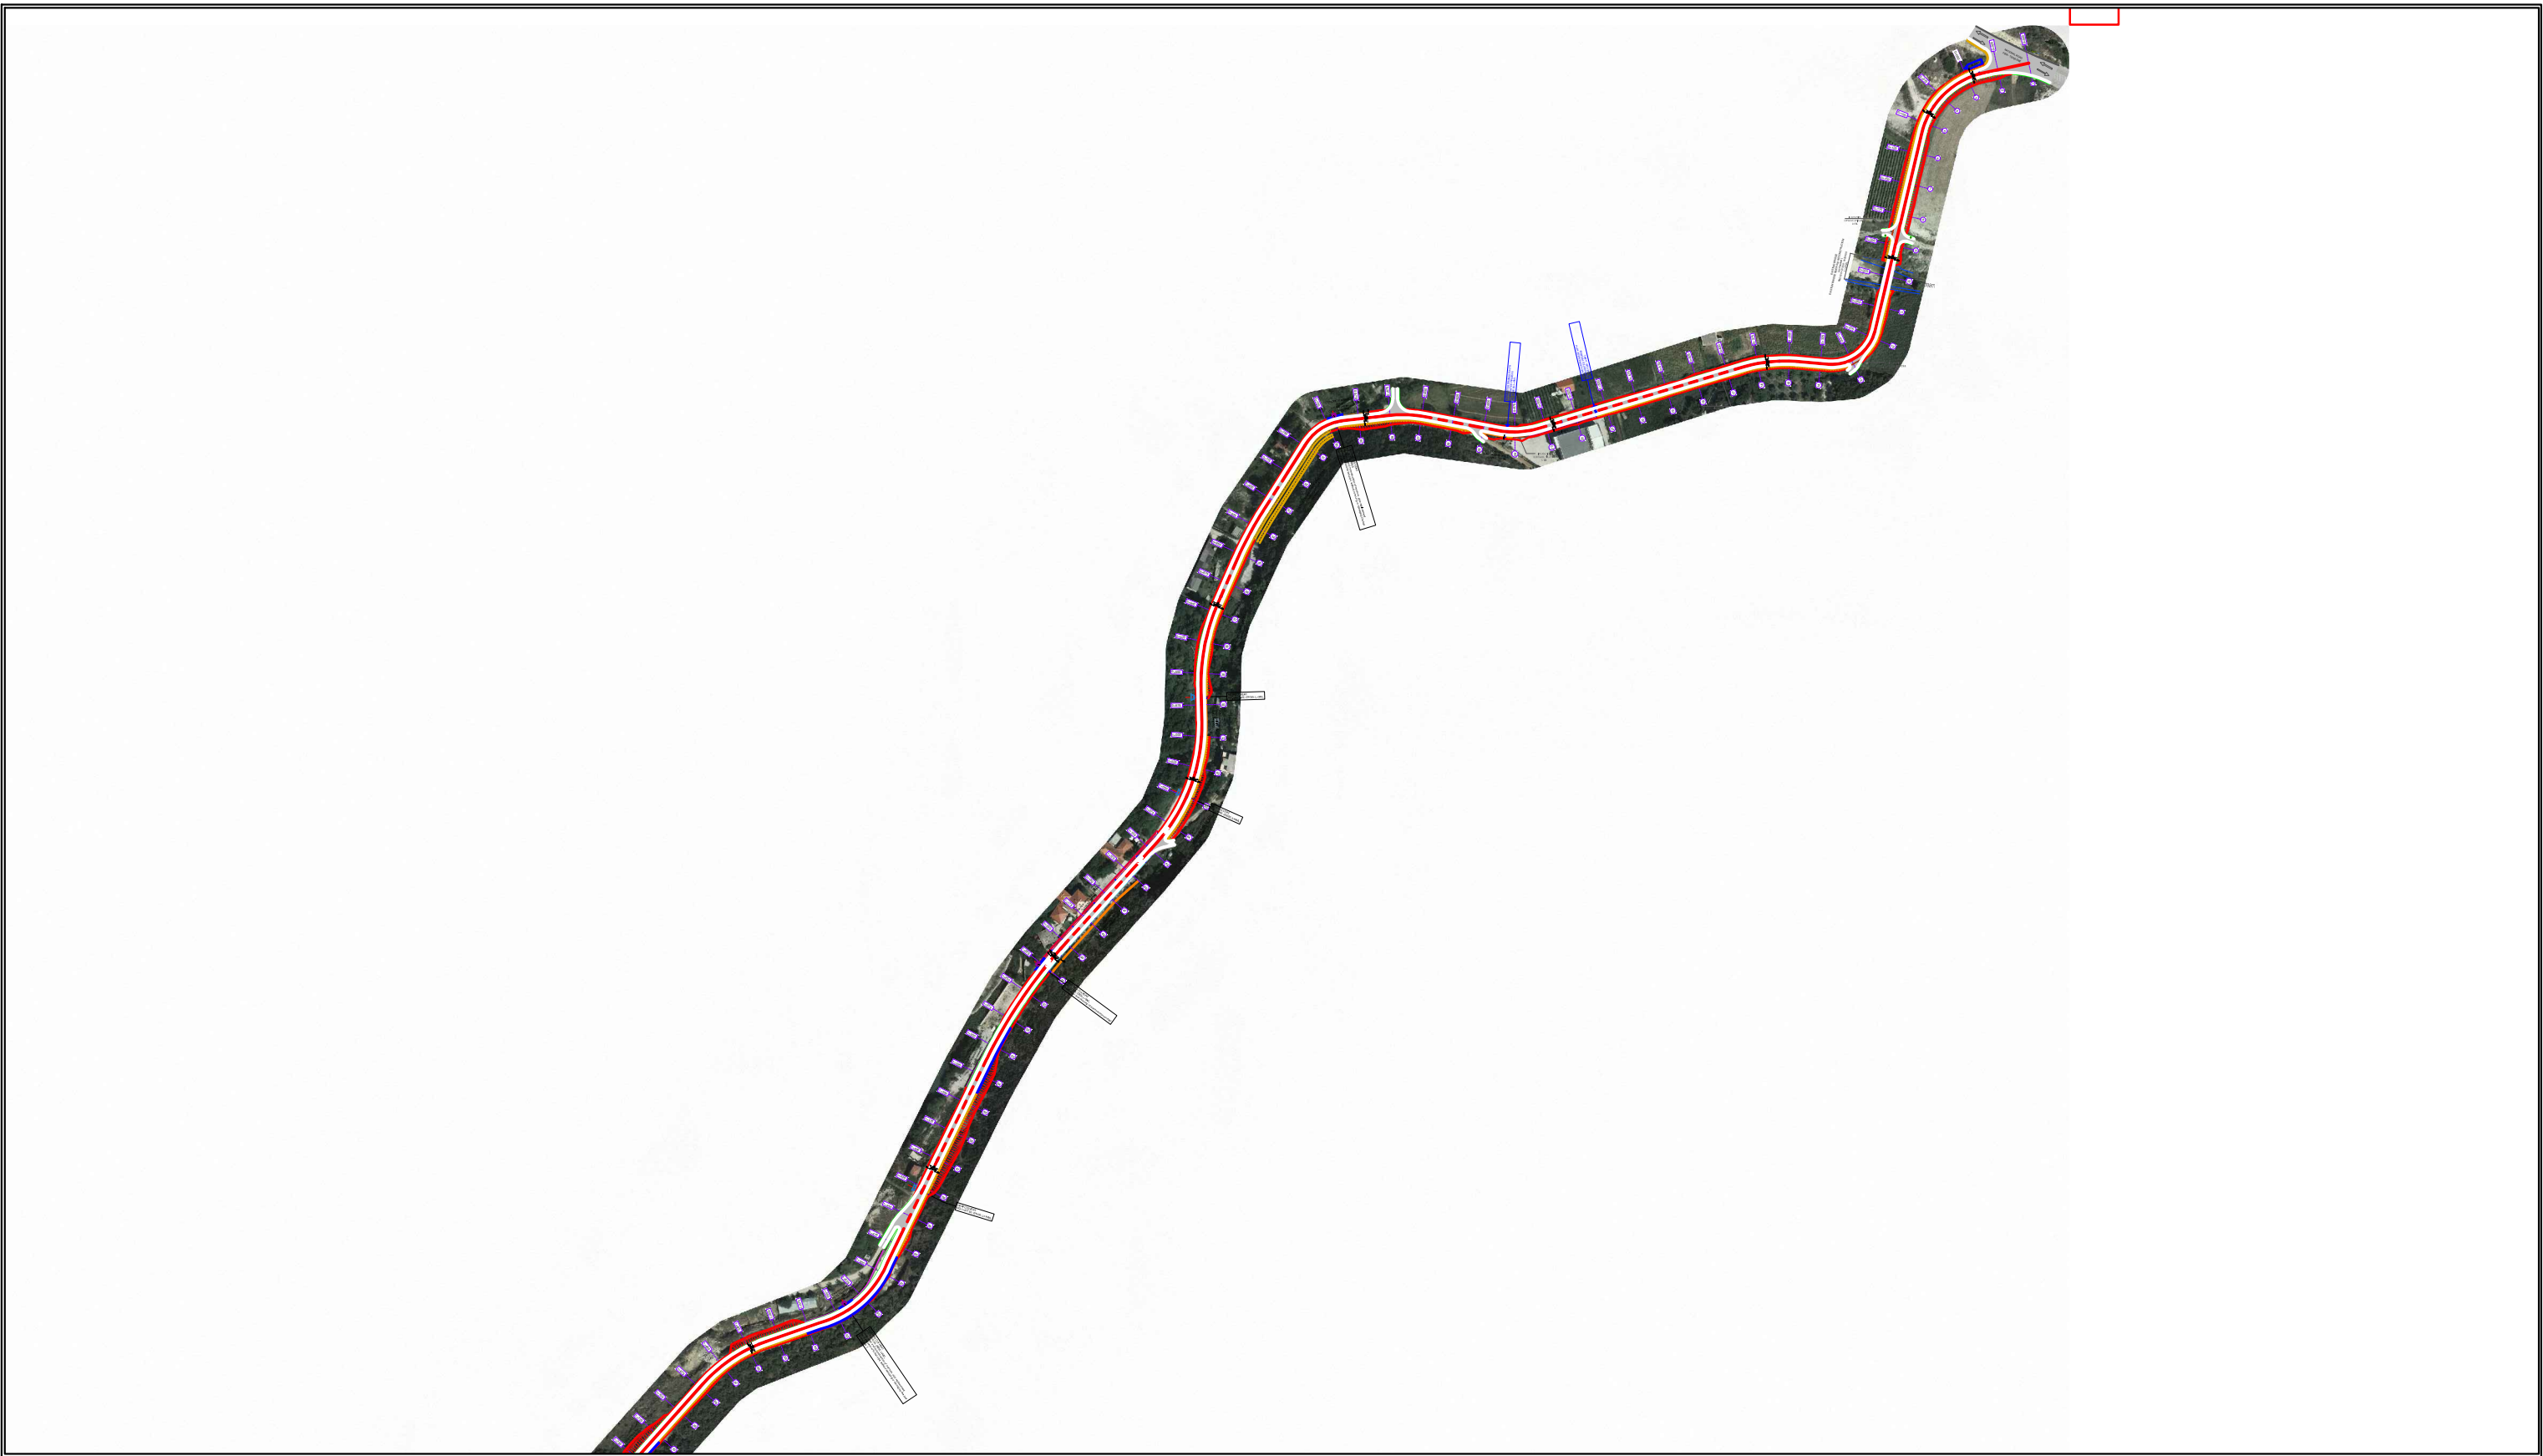


INVESTITOR	VULA/SIGNATURE	EMERTIMI I PROJEKTIT / NAME OF THE PROJECT	PROJEKTUES / CONSULTANT	VULA/SIGNATURE	GRUPI I PROJEKTIMIT/ CONSULTANT GROUP	SHKALLA / SCALE
 FONDI SHQIPTAR I ZHVILLIMIT		“PËRMIRËSIMI I SEGMENTIT RRUGOR POÇEM - VLLAHINË ” / IMPROVEMENT OF THE ROAD SEGMENT POÇEM - VLLAHINË	J.V “HE & SK 11”sh.p.k & “MCE”sh.p.k & "F. E. A."sh.p.k &"EDIFAT"sh.p.k		CIVIL ENG. ARBEN REFATLLARI	1:5000
		EMERTIMI I FLETES/ PAGE DESCRIPTION	HOROGRAFIA E PERGJITHSHME HOROGRAPHY		   	GEODETIC ENG. FESTIM BREGASI HYDROTECH. ENG. KUJTIM BILAJ ELECTRICAL ENG. NAIM DANAJ CIVIL ENG. ARSELA VOGLI GEOLOGICAL ENG. SAZAN GURI







INVESTITOR	VULA/SIGNATURE	EMERTIMI I PROJEKTIT / NAME OF THE PROJECT		PROJEKTUES / CONSULTANT				VULA/SIGNATURE	GRUPI I PROJEKTIMIT/ CONSULTANT GROUP		SHKALLA / SCALE	
 FONDI SHQIPTAR I ZHVILLIMIT		“PËRMIRËSIMI I SEGMENTIT RRUGOR POÇEM - VLLAHINË ” / IMPROVEMENT OF THE ROAD SEGMENT POÇEM - VLLAHINË		J.V “HE & SK 11”sh.p.k & “MCE”sh.p.k & "F. E. A."sh.p.k &"EDIFAT"sh.p.k					CIVIL ENG.	ARBEN REFATLLARI	1:5000	
		EMERTIMI I FLETES/ PAGE DESCRIPTION	HOROGRAFIA E PERGJITHSHME HOROGRAPHY	   	GEODETIC ENG. FESTIM BREGASI HYDROTECH. ENG. KUJTIM BILAJ ELECTRICAL ENG. NAIM DANAJ CIVIL ENG. ARSELA VOGLI GEOLOGICAL ENG. SAZAN GURI	Format A3 L Page No. 02 Date 2022 PROJECT DESIGN TIRANE						

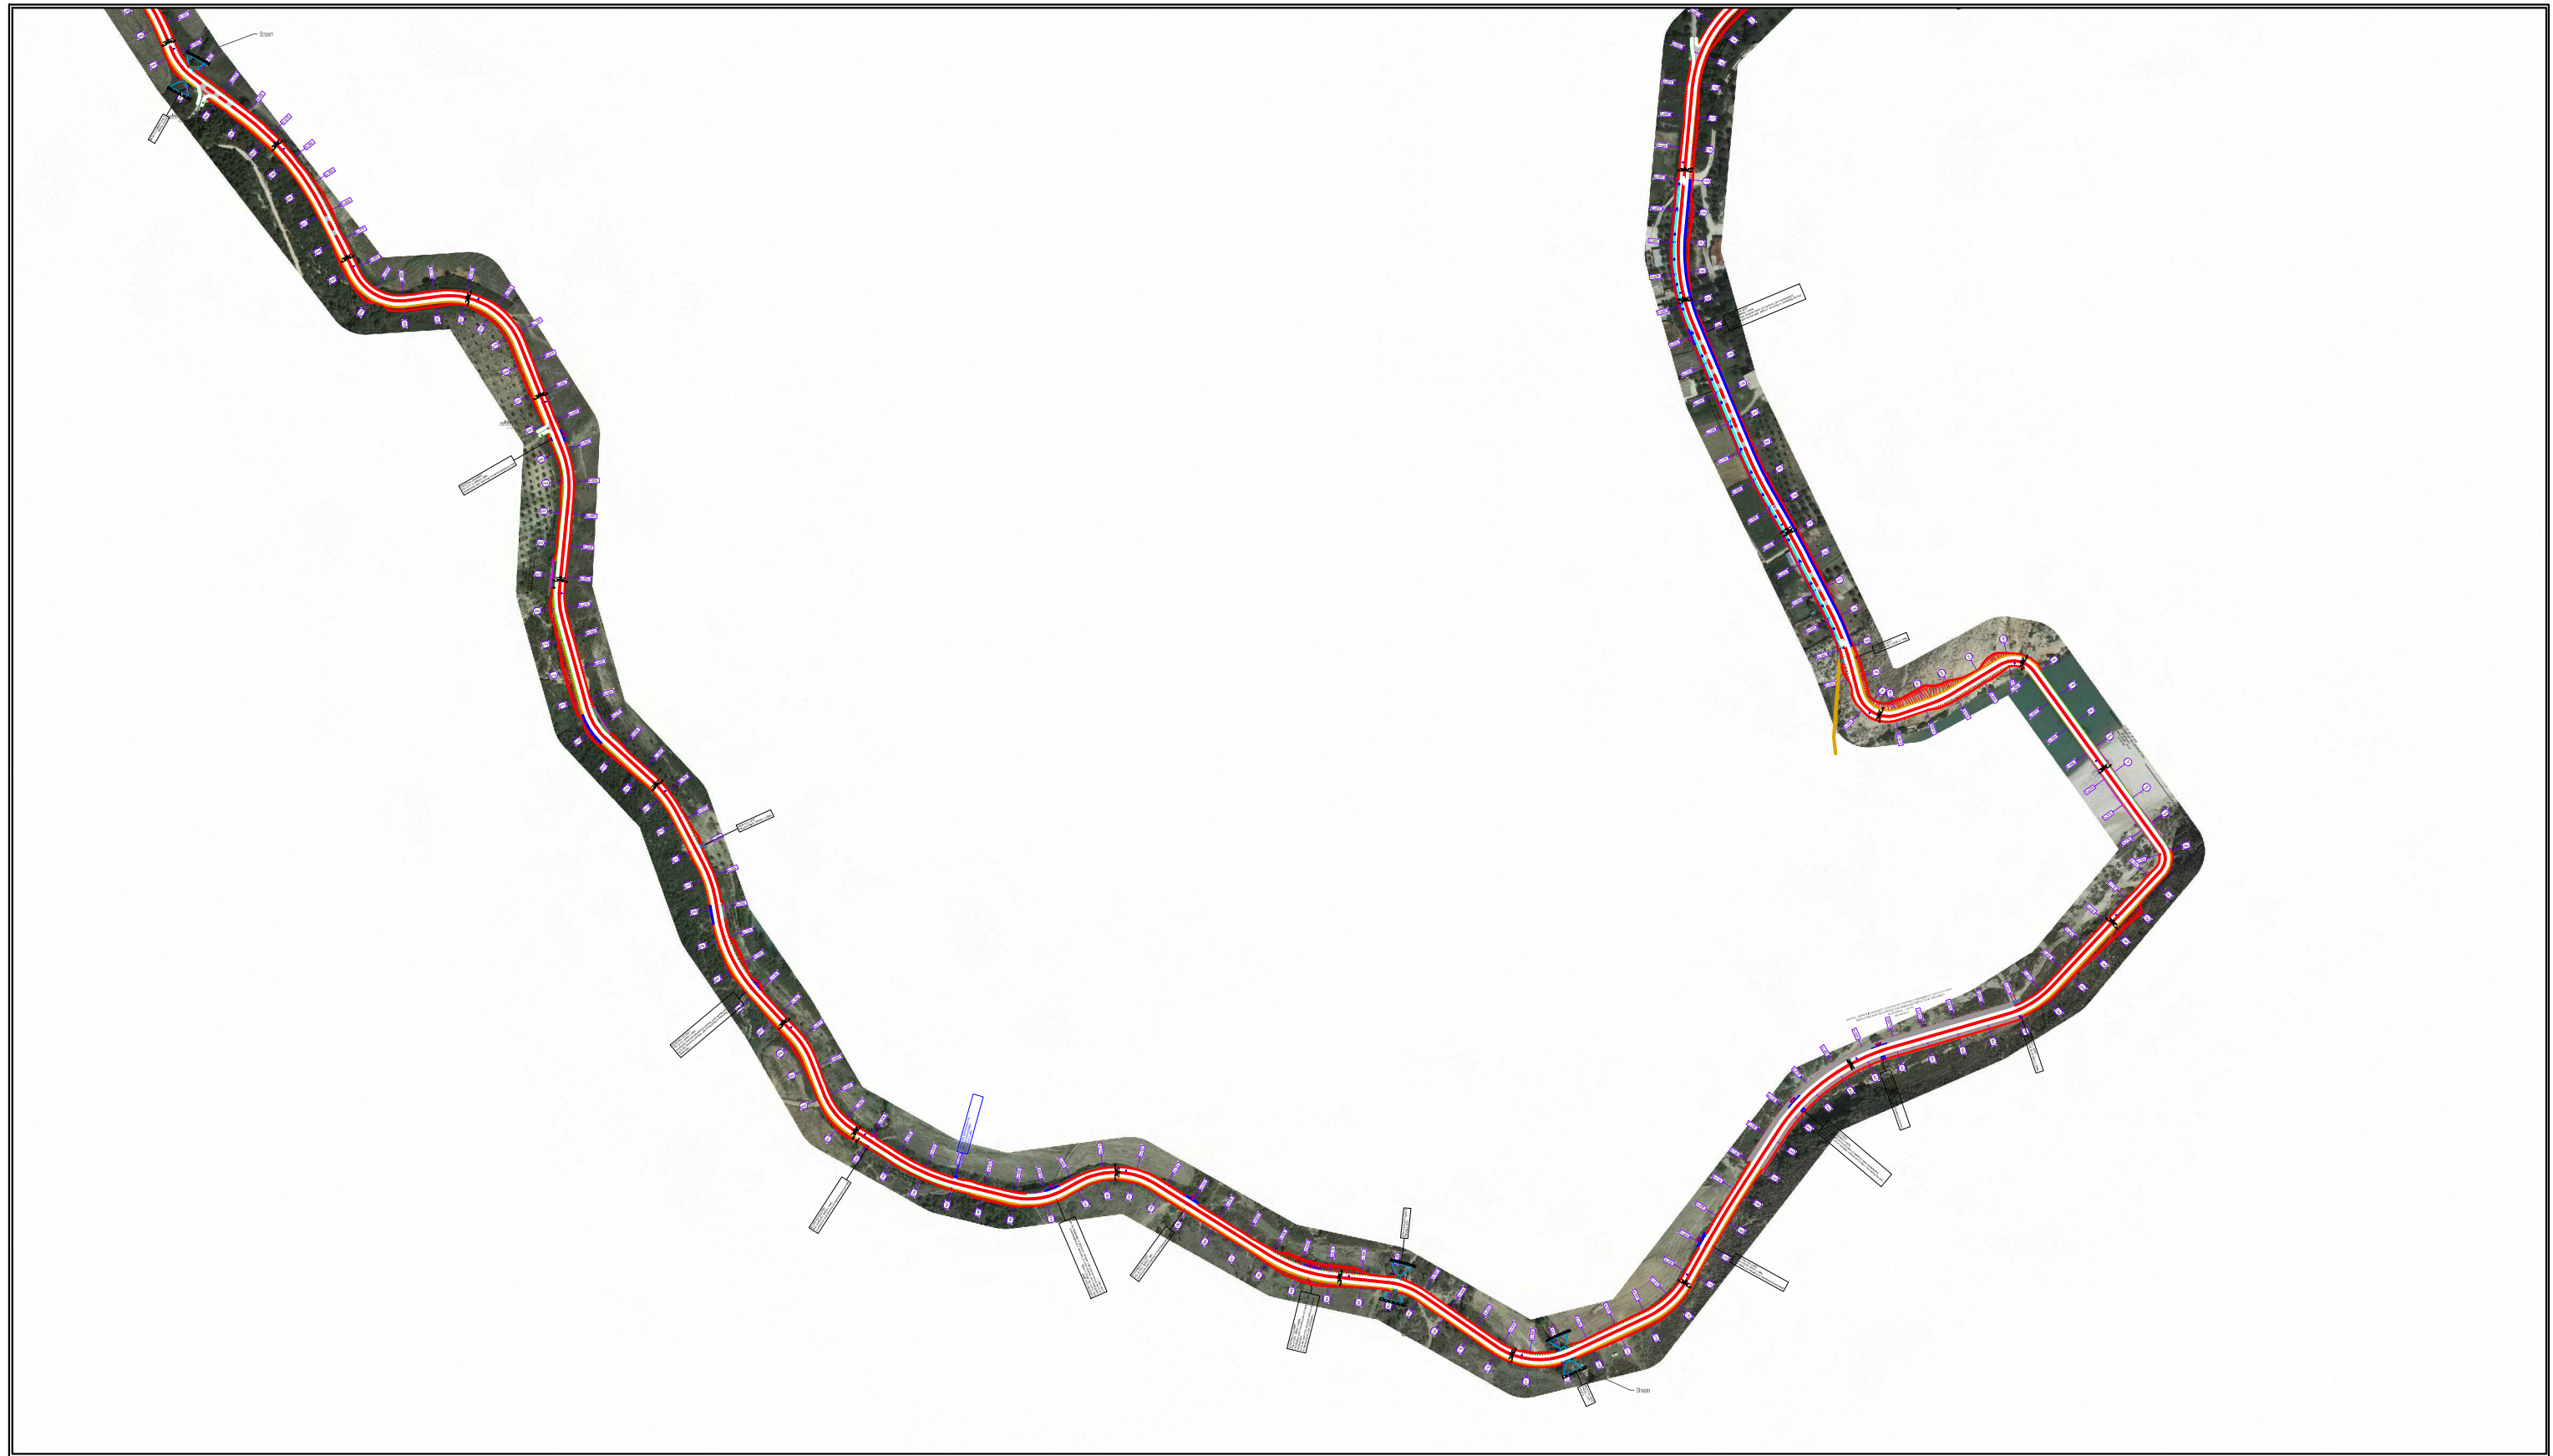
“PËRMIRËSIMI I SEGMENTIT RRUGOR POÇEM - VLLAHINË ” / IMPROVEMENT OF THE ROAD SEGMENT POÇEM - VLLAHINË

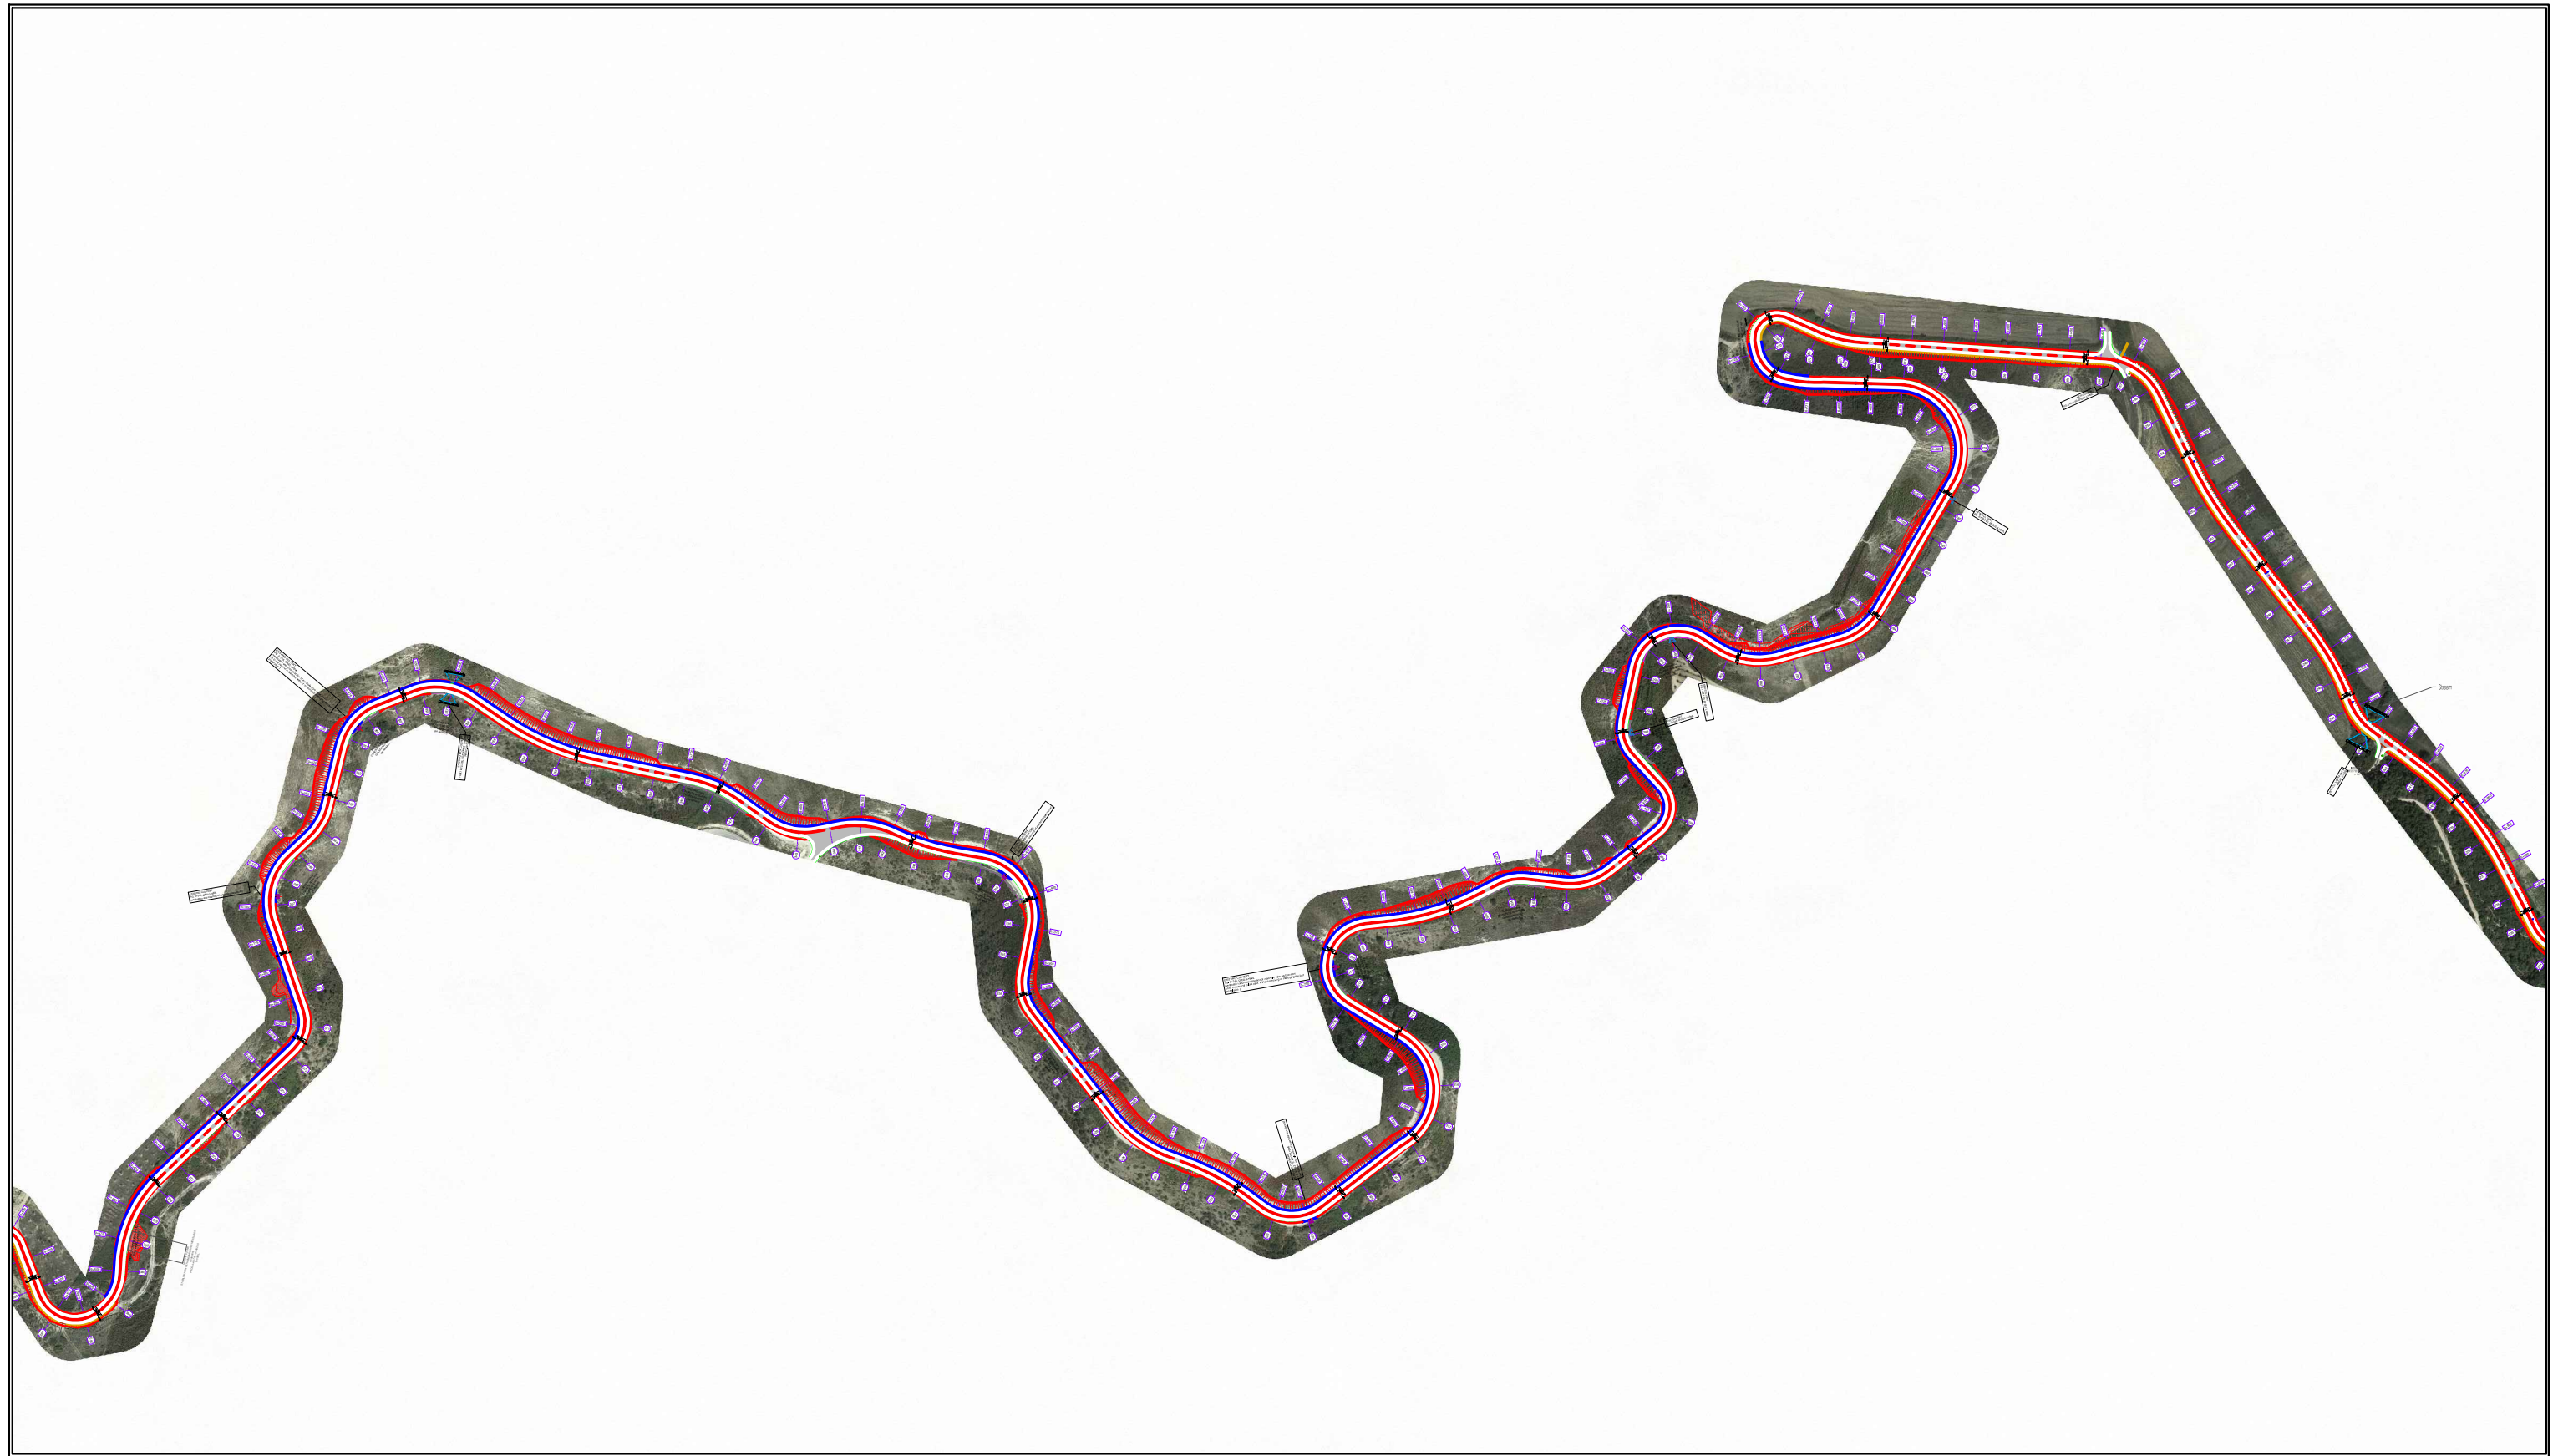


INVESTITOR	VULA/SIGNATURE	EMERTIMI I PROJEKTIT / NAME OF THE PROJECT		PROJEKTUES / CONSULTANT				VULA/SIGNATURE	GRUPI I PROJEKTIMIT/ CONSULTANT GROUP		SHKALLA / SCALE												
 FONDI SHQIPTAR I ZHVILLIMIT		“PËRMIRËSIMI I SEGMENTIT RRUGOR POÇEM - VLLAHINË ” / IMPROVEMENT OF THE ROAD SEGMENT POÇEM - VLLAHINË		J.V “HE & SK 11”sh.p.k & “MCE”sh.p.k & "F. E. A."sh.p.k &"EDIFAT"sh.p.k					CIVIL ENG.	ARBEN REFATLLARI	1:5000												
		EMERTIMI I FLETES/ PAGE DESCRIPTION	HOROGRAFIA E PERGJITHSHME HOROGRAPHY	   	<table border="1"> <tr> <td>GEODETIC ENG.</td> <td>FESTIM BREGASI</td> <td>Format</td> <td>A3 L</td> </tr> <tr> <td>HYDROTECH. ENG.</td> <td>KUJTIM BILAJ</td> <td>Page No.</td> <td>03</td> </tr> <tr> <td>ELECTRICAL ENG.</td> <td>NAIM DANAJ</td> <td>Date</td> <td>2022</td> </tr> <tr> <td>CIVIL ENG.</td> <td>ARSELA VOGLI</td> <td colspan="2">IMMOBECT DESIGN</td> </tr> <tr> <td>GEOLOGICAL ENG.</td> <td>SAZAN GURI</td> <td colspan="2">TIRANE</td> </tr> </table>	GEODETIC ENG.	FESTIM BREGASI		Format	A3 L	HYDROTECH. ENG.	KUJTIM BILAJ	Page No.	03	ELECTRICAL ENG.	NAIM DANAJ	Date	2022	CIVIL ENG.	ARSELA VOGLI	IMMOBECT DESIGN		GEOLOGICAL ENG.
GEODETIC ENG.	FESTIM BREGASI	Format	A3 L																				
HYDROTECH. ENG.	KUJTIM BILAJ	Page No.	03																				
ELECTRICAL ENG.	NAIM DANAJ	Date	2022																				
CIVIL ENG.	ARSELA VOGLI	IMMOBECT DESIGN																					
GEOLOGICAL ENG.	SAZAN GURI	TIRANE																					




INVESTITOR	VULA/SIGNATURE	EMERTIMI I PROJEKTIT / NAME OF THE PROJECT		PROJEKTUES / CONSULTANT				VULA/SIGNATURE	GRUPI I PROJEKTIMIT/ CONSULTANT GROUP		SHKALLA / SCALE	
 FONDI SHQIPTAR I ZHVILLIMIT		“PËRMIRËSIMI I SEGMENTIT RRUGOR POÇEM - VLLAHINË ” / IMPROVEMENT OF THE ROAD SEGMENT POÇEM - VLLAHINË		J.V “HE & SK 11”sh.p.k & “MCE”sh.p.k & "F. E. A."sh.p.k &"EDIFAT"sh.p.k					CIVIL ENG.	ARBEN REFATLLARI	1:5000	
		EMERTIMI I FLETES/ PAGE DESCRIPTION	HOROGRAFIA E PERGJITHSHME HOROGRAPHY	   	GEODETIC ENG. FESTIM BREGASI HYDROTECH. ENG. KUJTIM BILAJ ELECTRICAL ENG. NAIM DANAJ CIVIL ENG. ARSELA VOGLI GEOLOGICAL ENG. SAZAN GURI	Format A3 L Page No. 04 Date 2022 PROJECT DESIGN TIRANE						

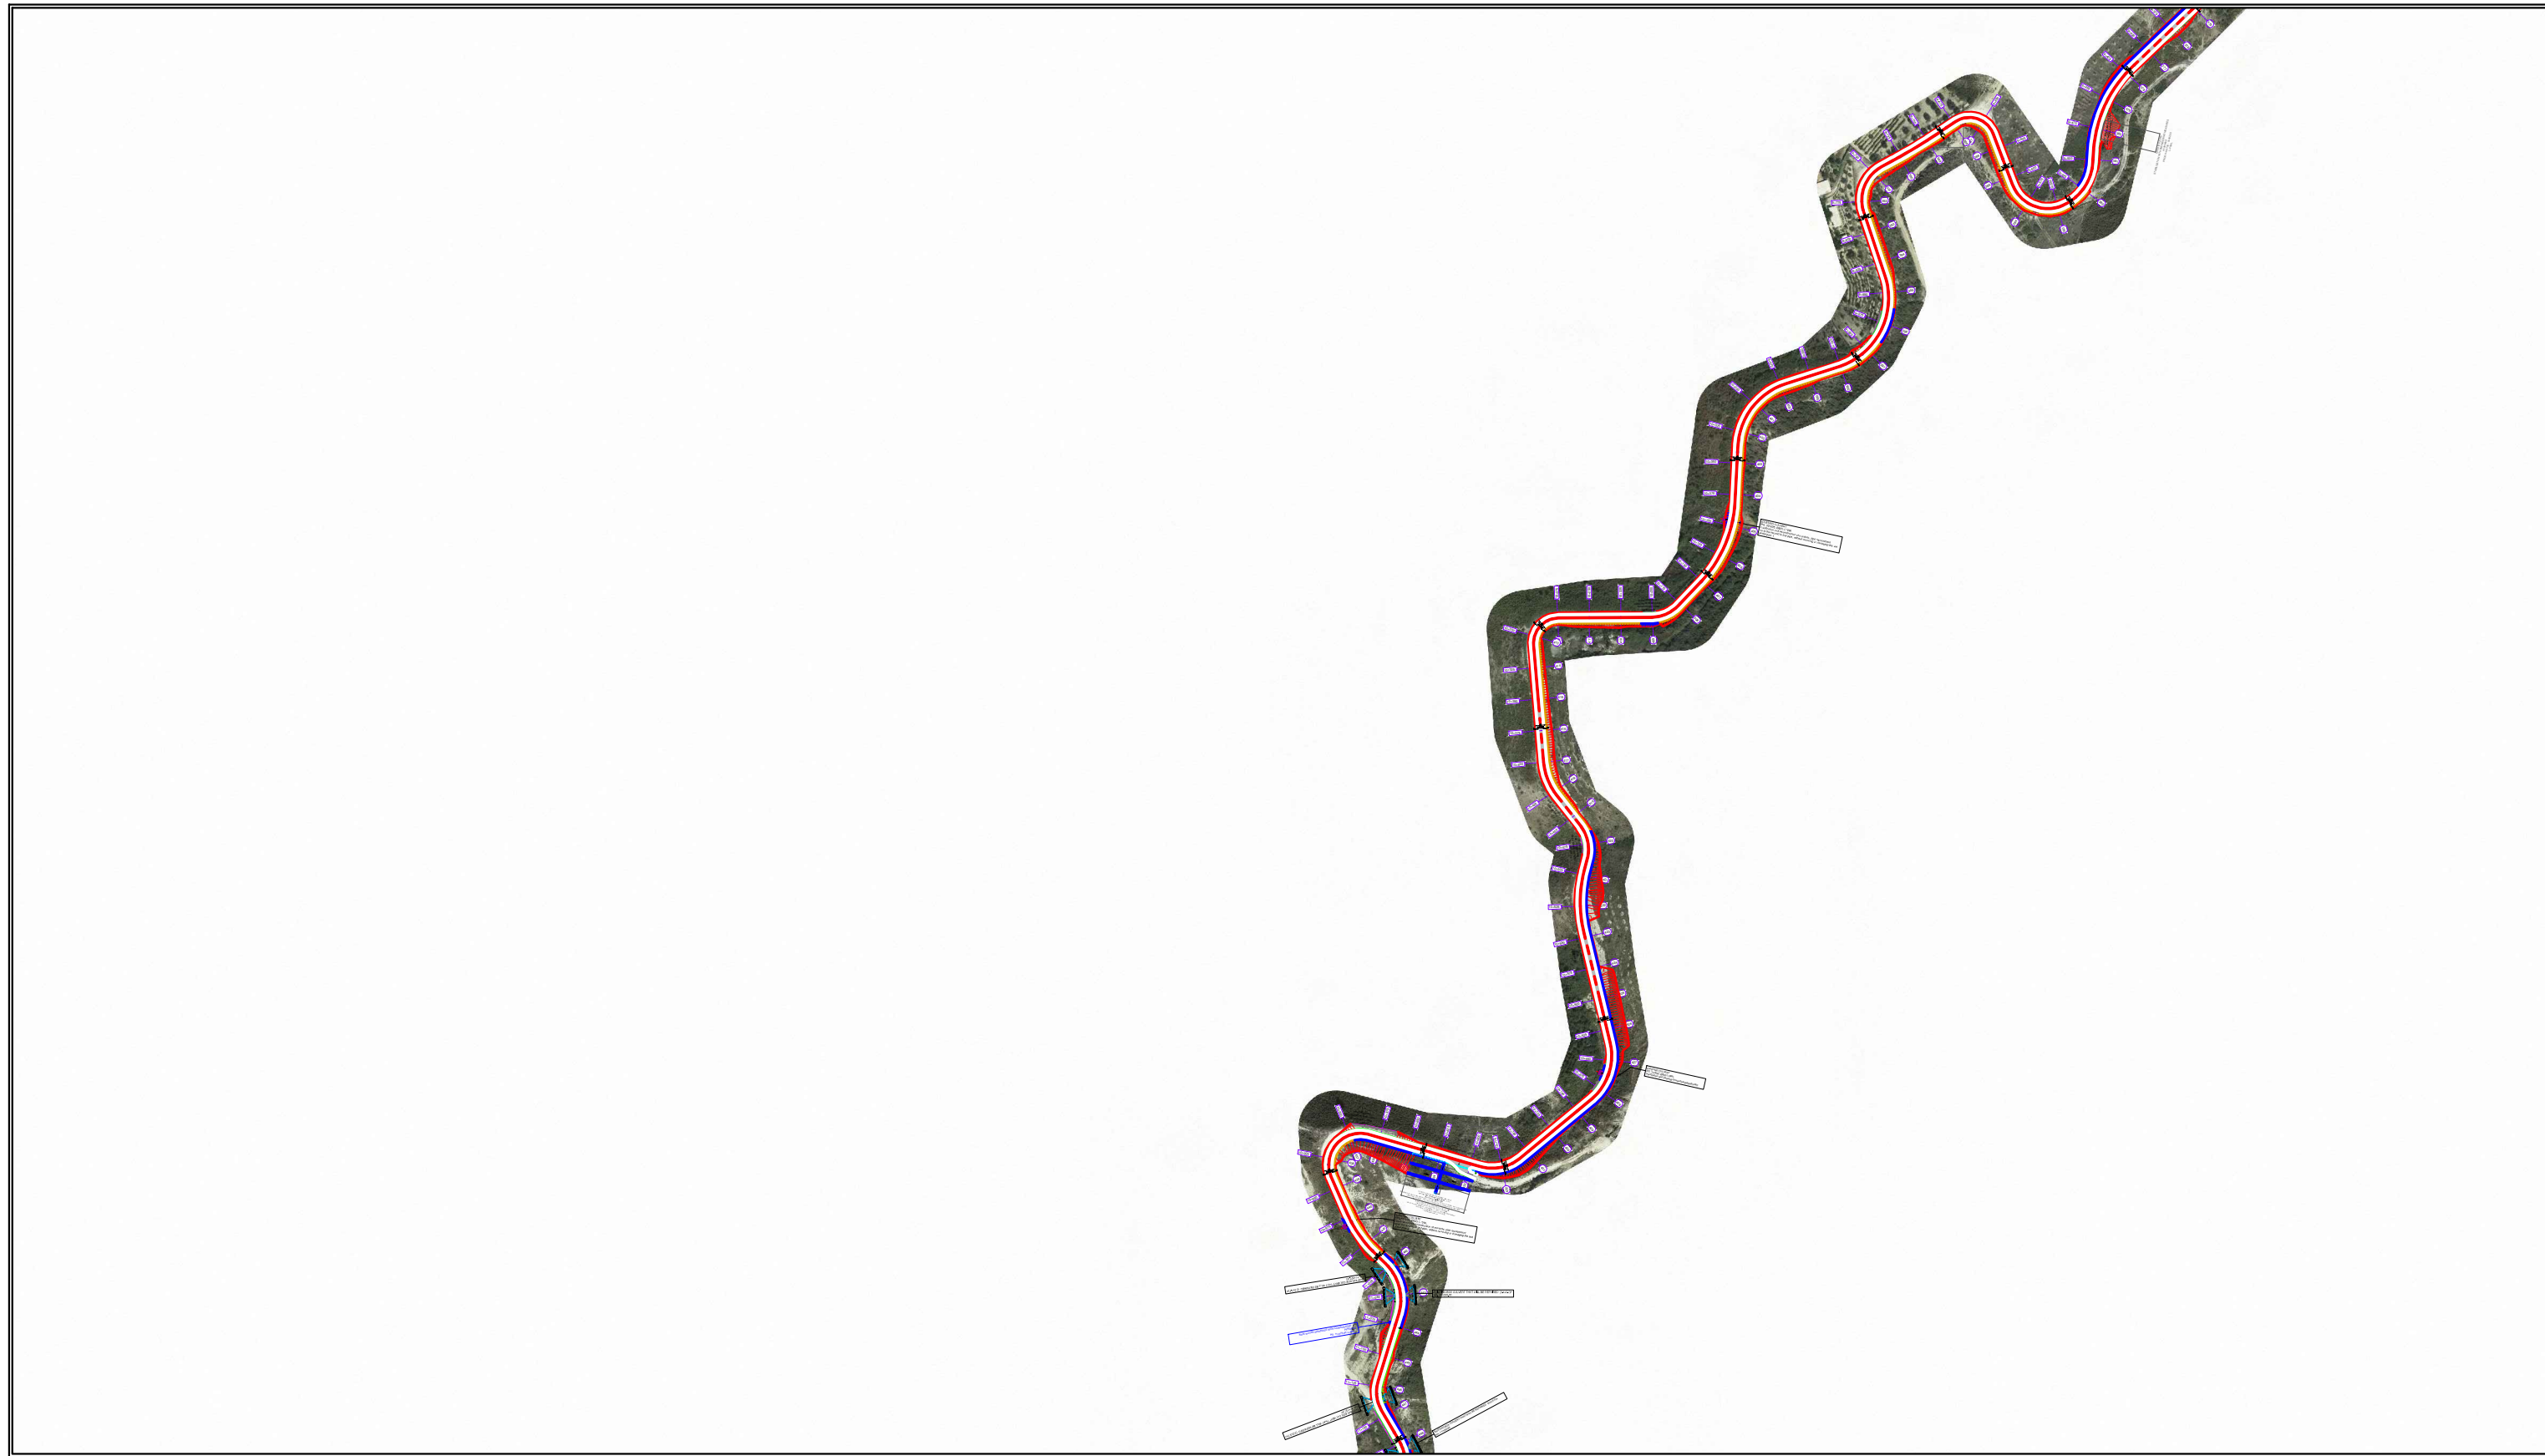


INVESTITOR	VULA/SIGNATURE	EMERTIMI I PROJEKTIT / NAME OF THE PROJECT		PROJEKTUES / CONSULTANT				VULA/SIGNATURE	GRUPI I PROJEKTIMIT/ CONSULTANT GROUP		SHKALLA / SCALE	
 FONDI SHQIPTAR I ZHVILLIMIT		“PËRMIRËSIMI I SEGMENTIT RRUGOR POÇEM - VLLAHINË ” / IMPROVEMENT OF THE ROAD SEGMENT POÇEM - VLLAHINË		J.V “HE & SK 11”sh.p.k & “MCE”sh.p.k & "F. E. A."sh.p.k &"EDIFAT"sh.p.k					CIVIL ENG.	ARBEN REFATLLARI	1:5000	
		EMERTIMI I FLETES/ PAGE DESCRIPTION	HOROGRAFIA E PERGJITHSHME HOROGRAPHY						GEODETIC ENG. FESTIM BREGASI HYDROTECH. ENG. KIJTIM BILAJ ELECTRICAL ENG. NAIM DANAJ CIVIL ENG. ARSELA VOGLI GEOLOGICAL ENG. SAZAN GURI	Format A3 L Page No. 05 Date 2022 PROJECT DESIGN TIRANE		

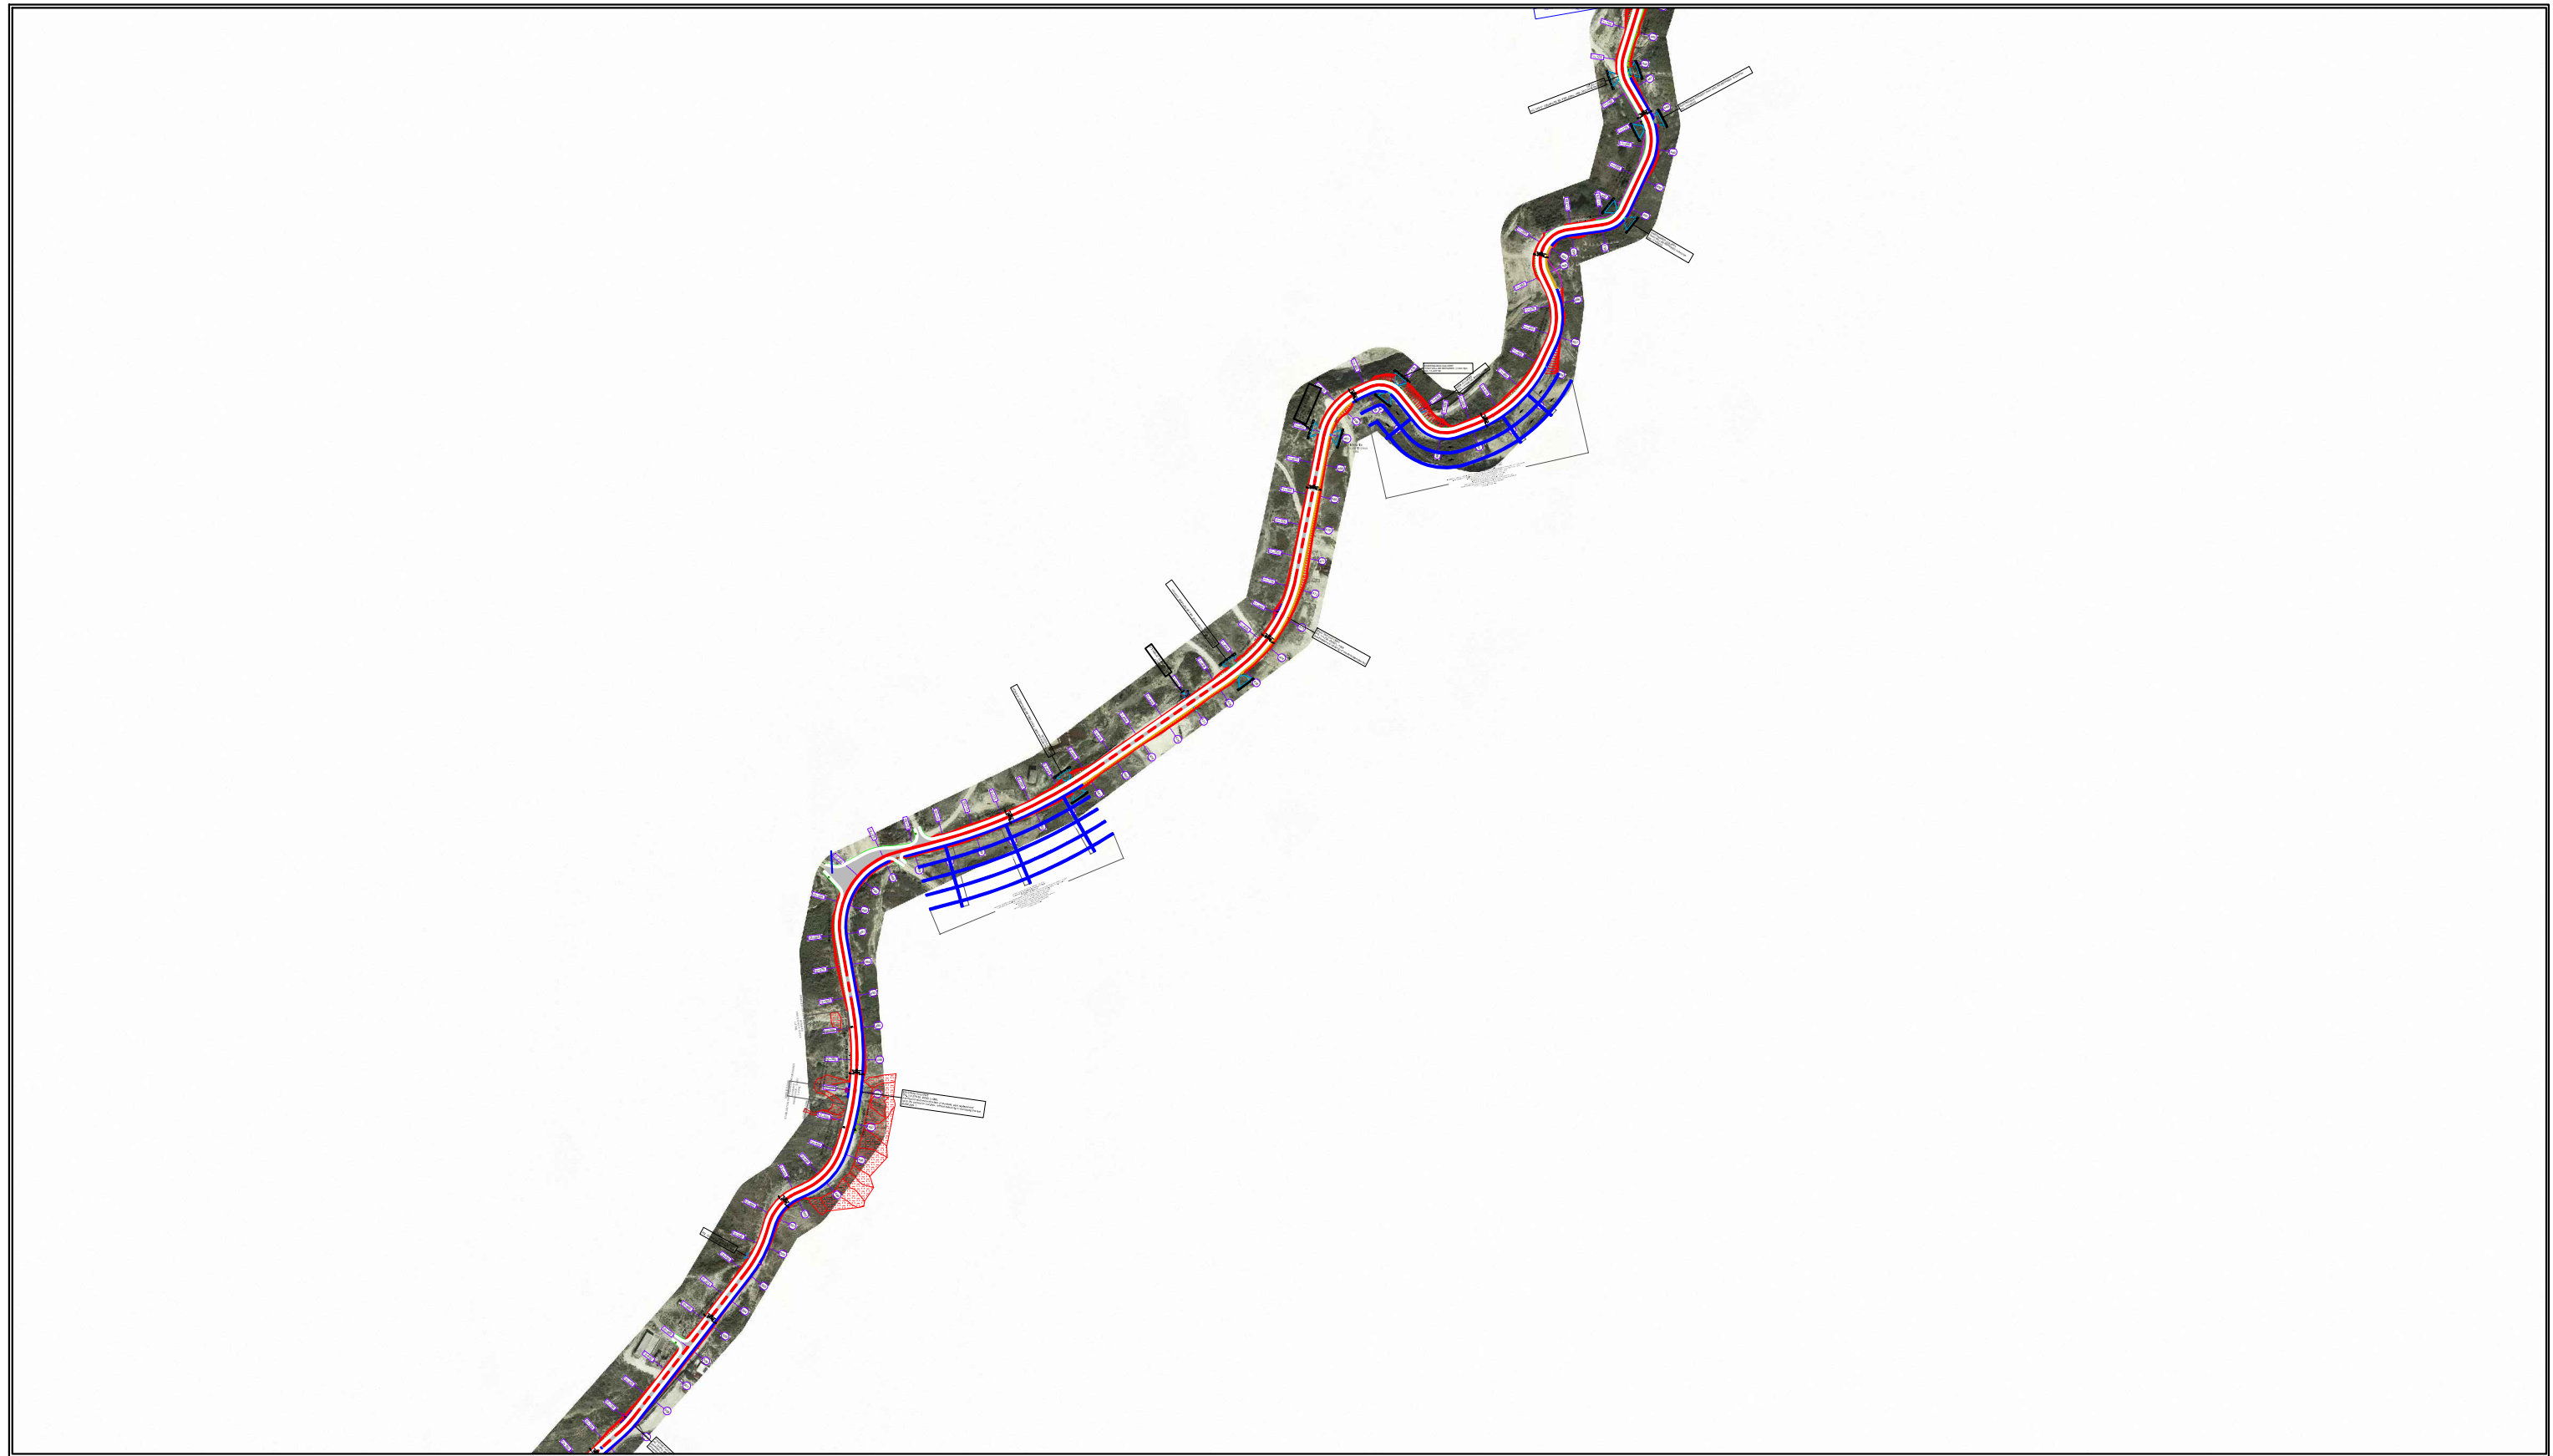

INVESTITOR	VULA/SIGNATURE	EMERTIMI I PROJEKTIT / NAME OF THE PROJECT		PROJEKTUES / CONSULTANT				VULA/SIGNATURE	GRUPI I PROJEKTIMIT/ CONSULTANT GROUP		SHKALLA / SCALE	
 FONDI SHQIPTAR I ZHVILLIMIT		“PËRMIRËSIMI I SEGMENTIT RRUGOR POÇEM - VLLAHINË ” / IMPROVEMENT OF THE ROAD SEGMENT POÇEM - VLLAHINË		J.V “HE & SK 11”sh.p.k & “MCE”sh.p.k & "F. E. A."sh.p.k &"EDIFAT"sh.p.k    					CIVIL ENG.	ARBEN REFATLLARI	1:5000	
		EMERTIMI I FLETES/ PAGE DESCRIPTION	HOROGRAFIA E PERGJITHSHME HOROGRAPHY	GEODETIC ENG.	FESTIM BREGASI	Format	A3 L					
								HYDROTECH. ENG.	KUJTIM BILAJ	Page No.	06	
								ELECTRICAL ENG.	NAIM DANAJ	Date	2022	
								CIVIL ENG.	ARSELA VOGLI	PROJECT DESIGN		
								GEOLOGICAL ENG.	SAZAN GURI	TIRANE		

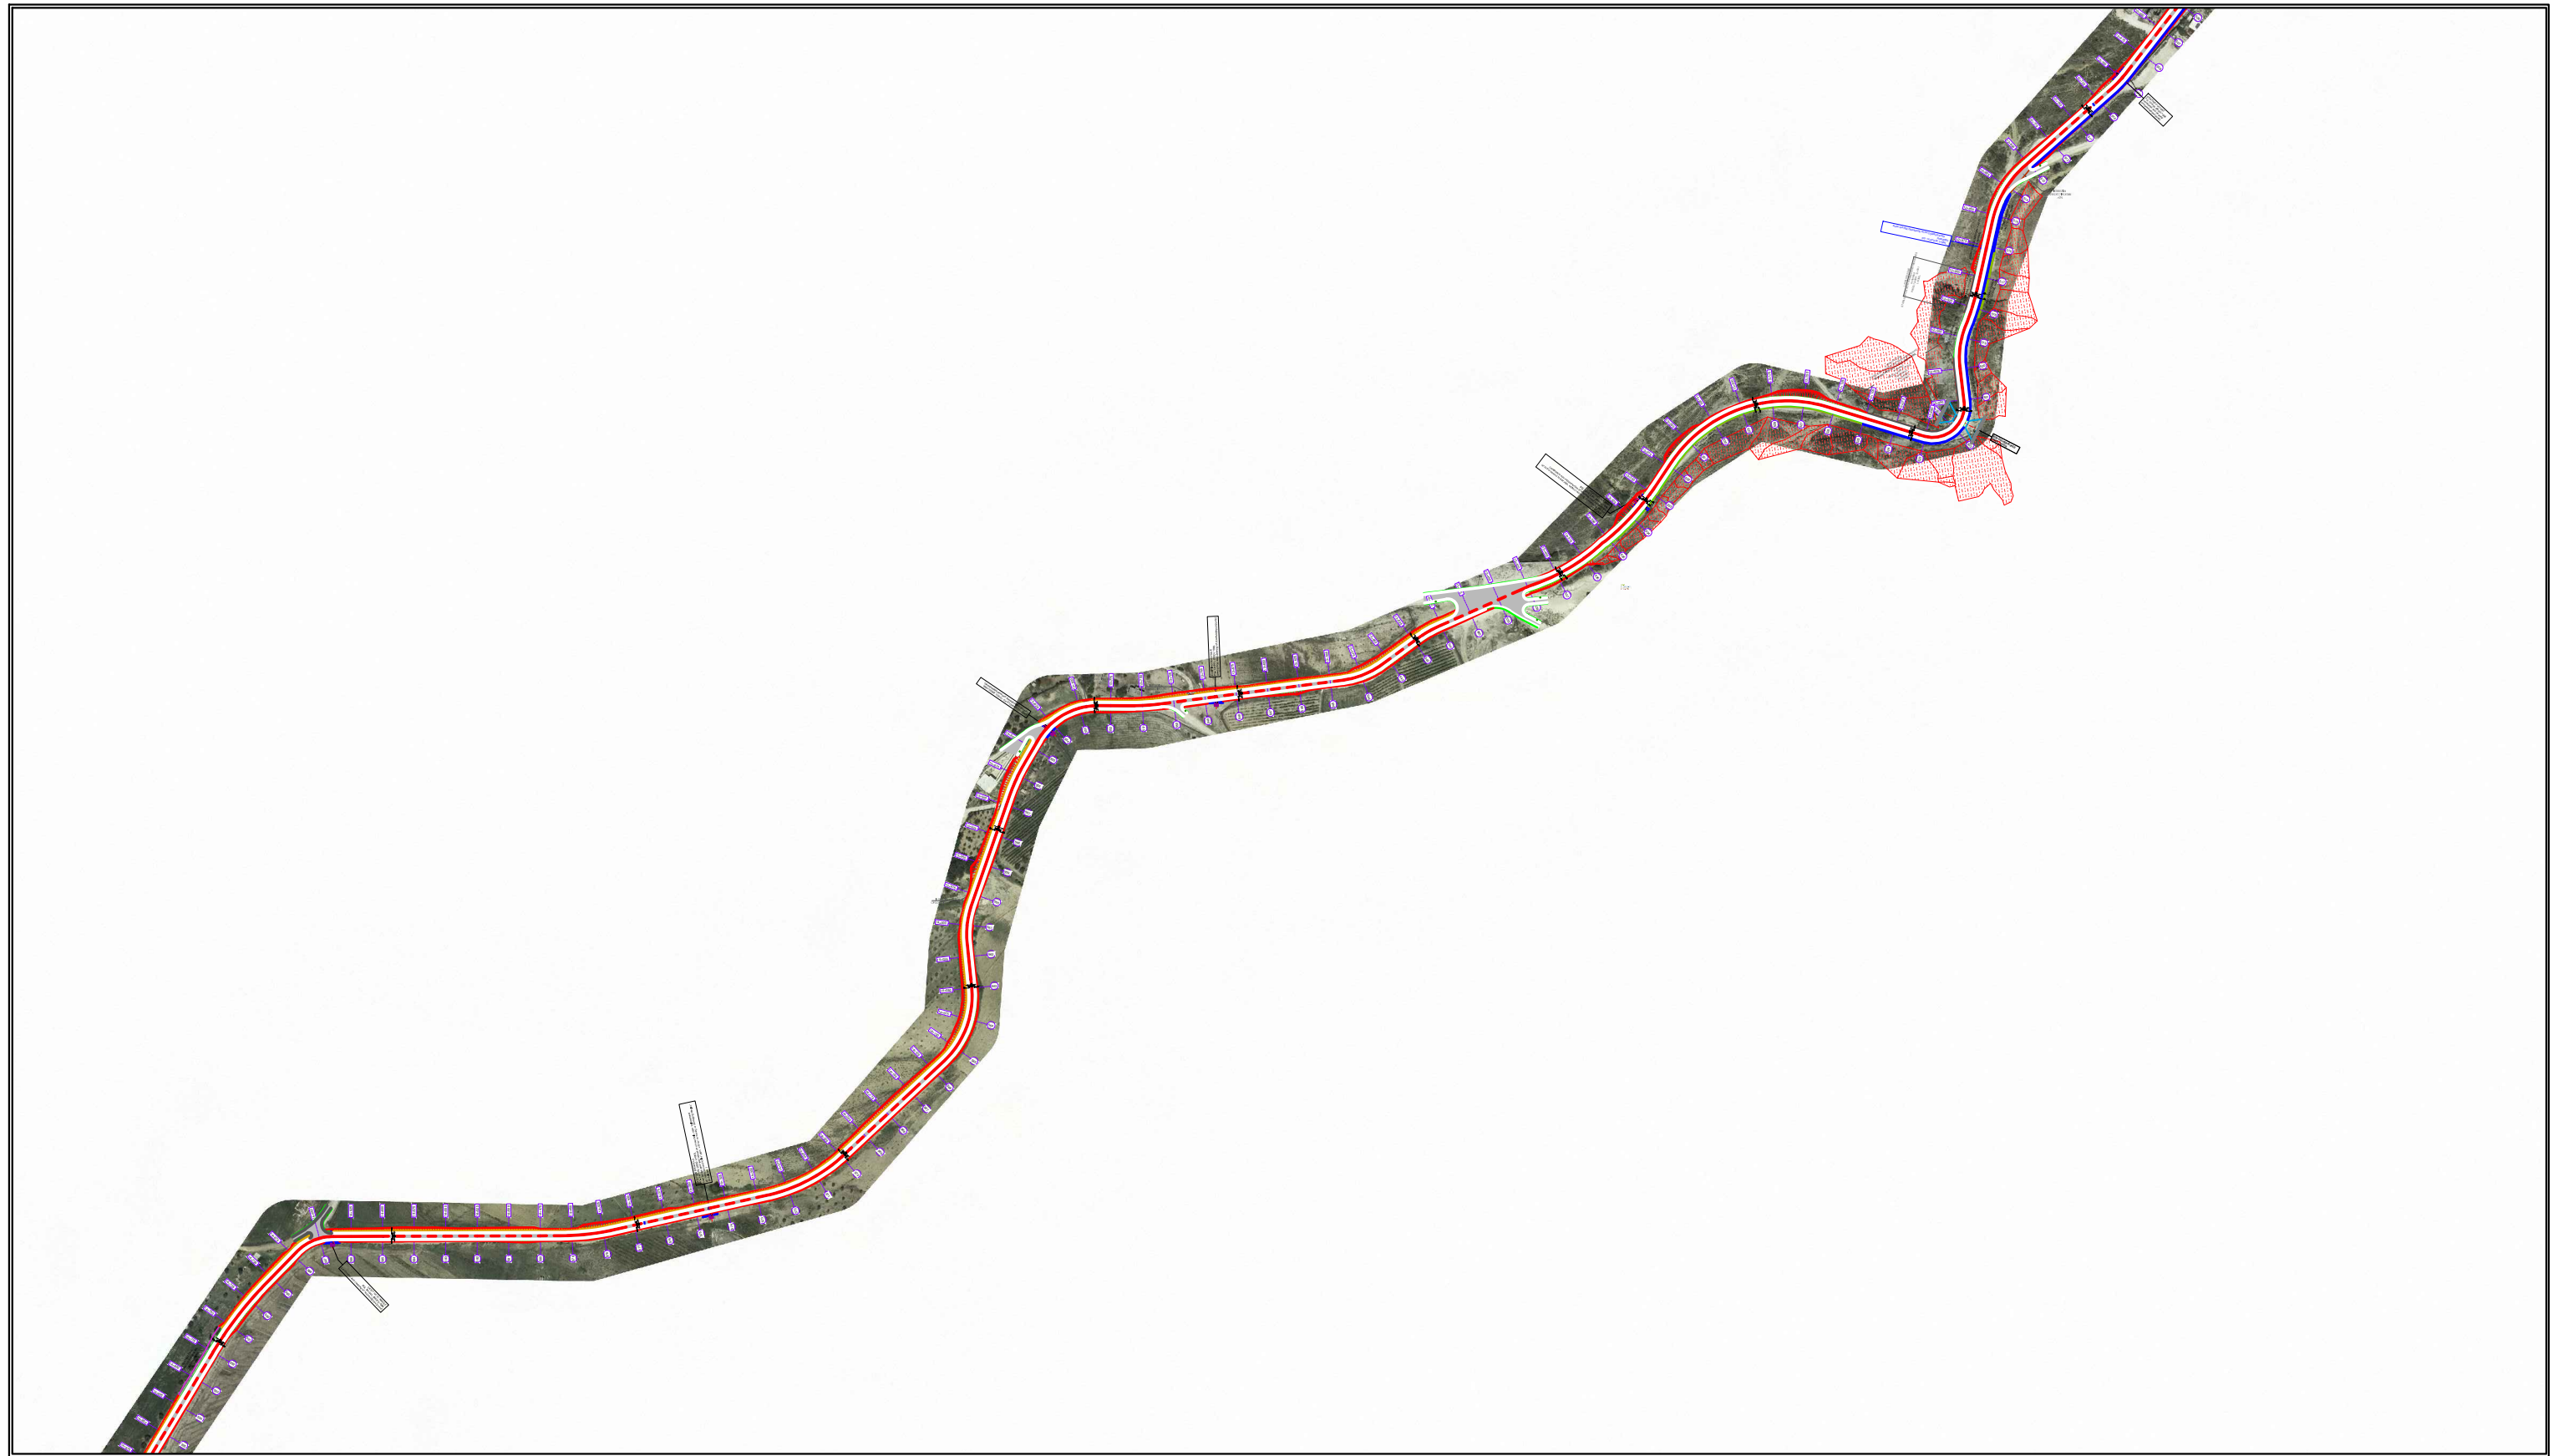

INVESTITOR	VULA/SIGNATURE	EMERTIMI I PROJEKTIT / NAME OF THE PROJECT		PROJEKTUES / CONSULTANT				VULA/SIGNATURE	GRUPI I PROJEKTIMIT/ CONSULTANT GROUP		SHKALLA / SCALE	
 FONDI SHQIPTAR I ZHVILLIMIT		“PËRMIRËSIMI I SEGMENTIT RRUGOR POÇEM - VLLAHINË ” / IMPROVEMENT OF THE ROAD SEGMENT POÇEM - VLLAHINË		J.V “HE & SK 11”sh.p.k & “MCE”sh.p.k & "F. E. A."sh.p.k &"EDIFAT"sh.p.k					CIVIL ENG.	ARBEN REFATLLARI	1:5000	
		EMERTIMI I FLETES/ PAGE DESCRIPTION	HOROGRAFIA E PERGJITHSHME HOROGRAPHY	   	GEODETIC ENG. FESTIM BREGASI HYDROTECH. ENG. KUJTIM BILAJ ELECTRICAL ENG. NAIM DANAJ CIVIL ENG. ARSELA VOGLI GEOLOGICAL ENG. SAZAN GURI	Format A3 L Page No. 07 Date 2022 PROJECT DESIGN TIRANE						

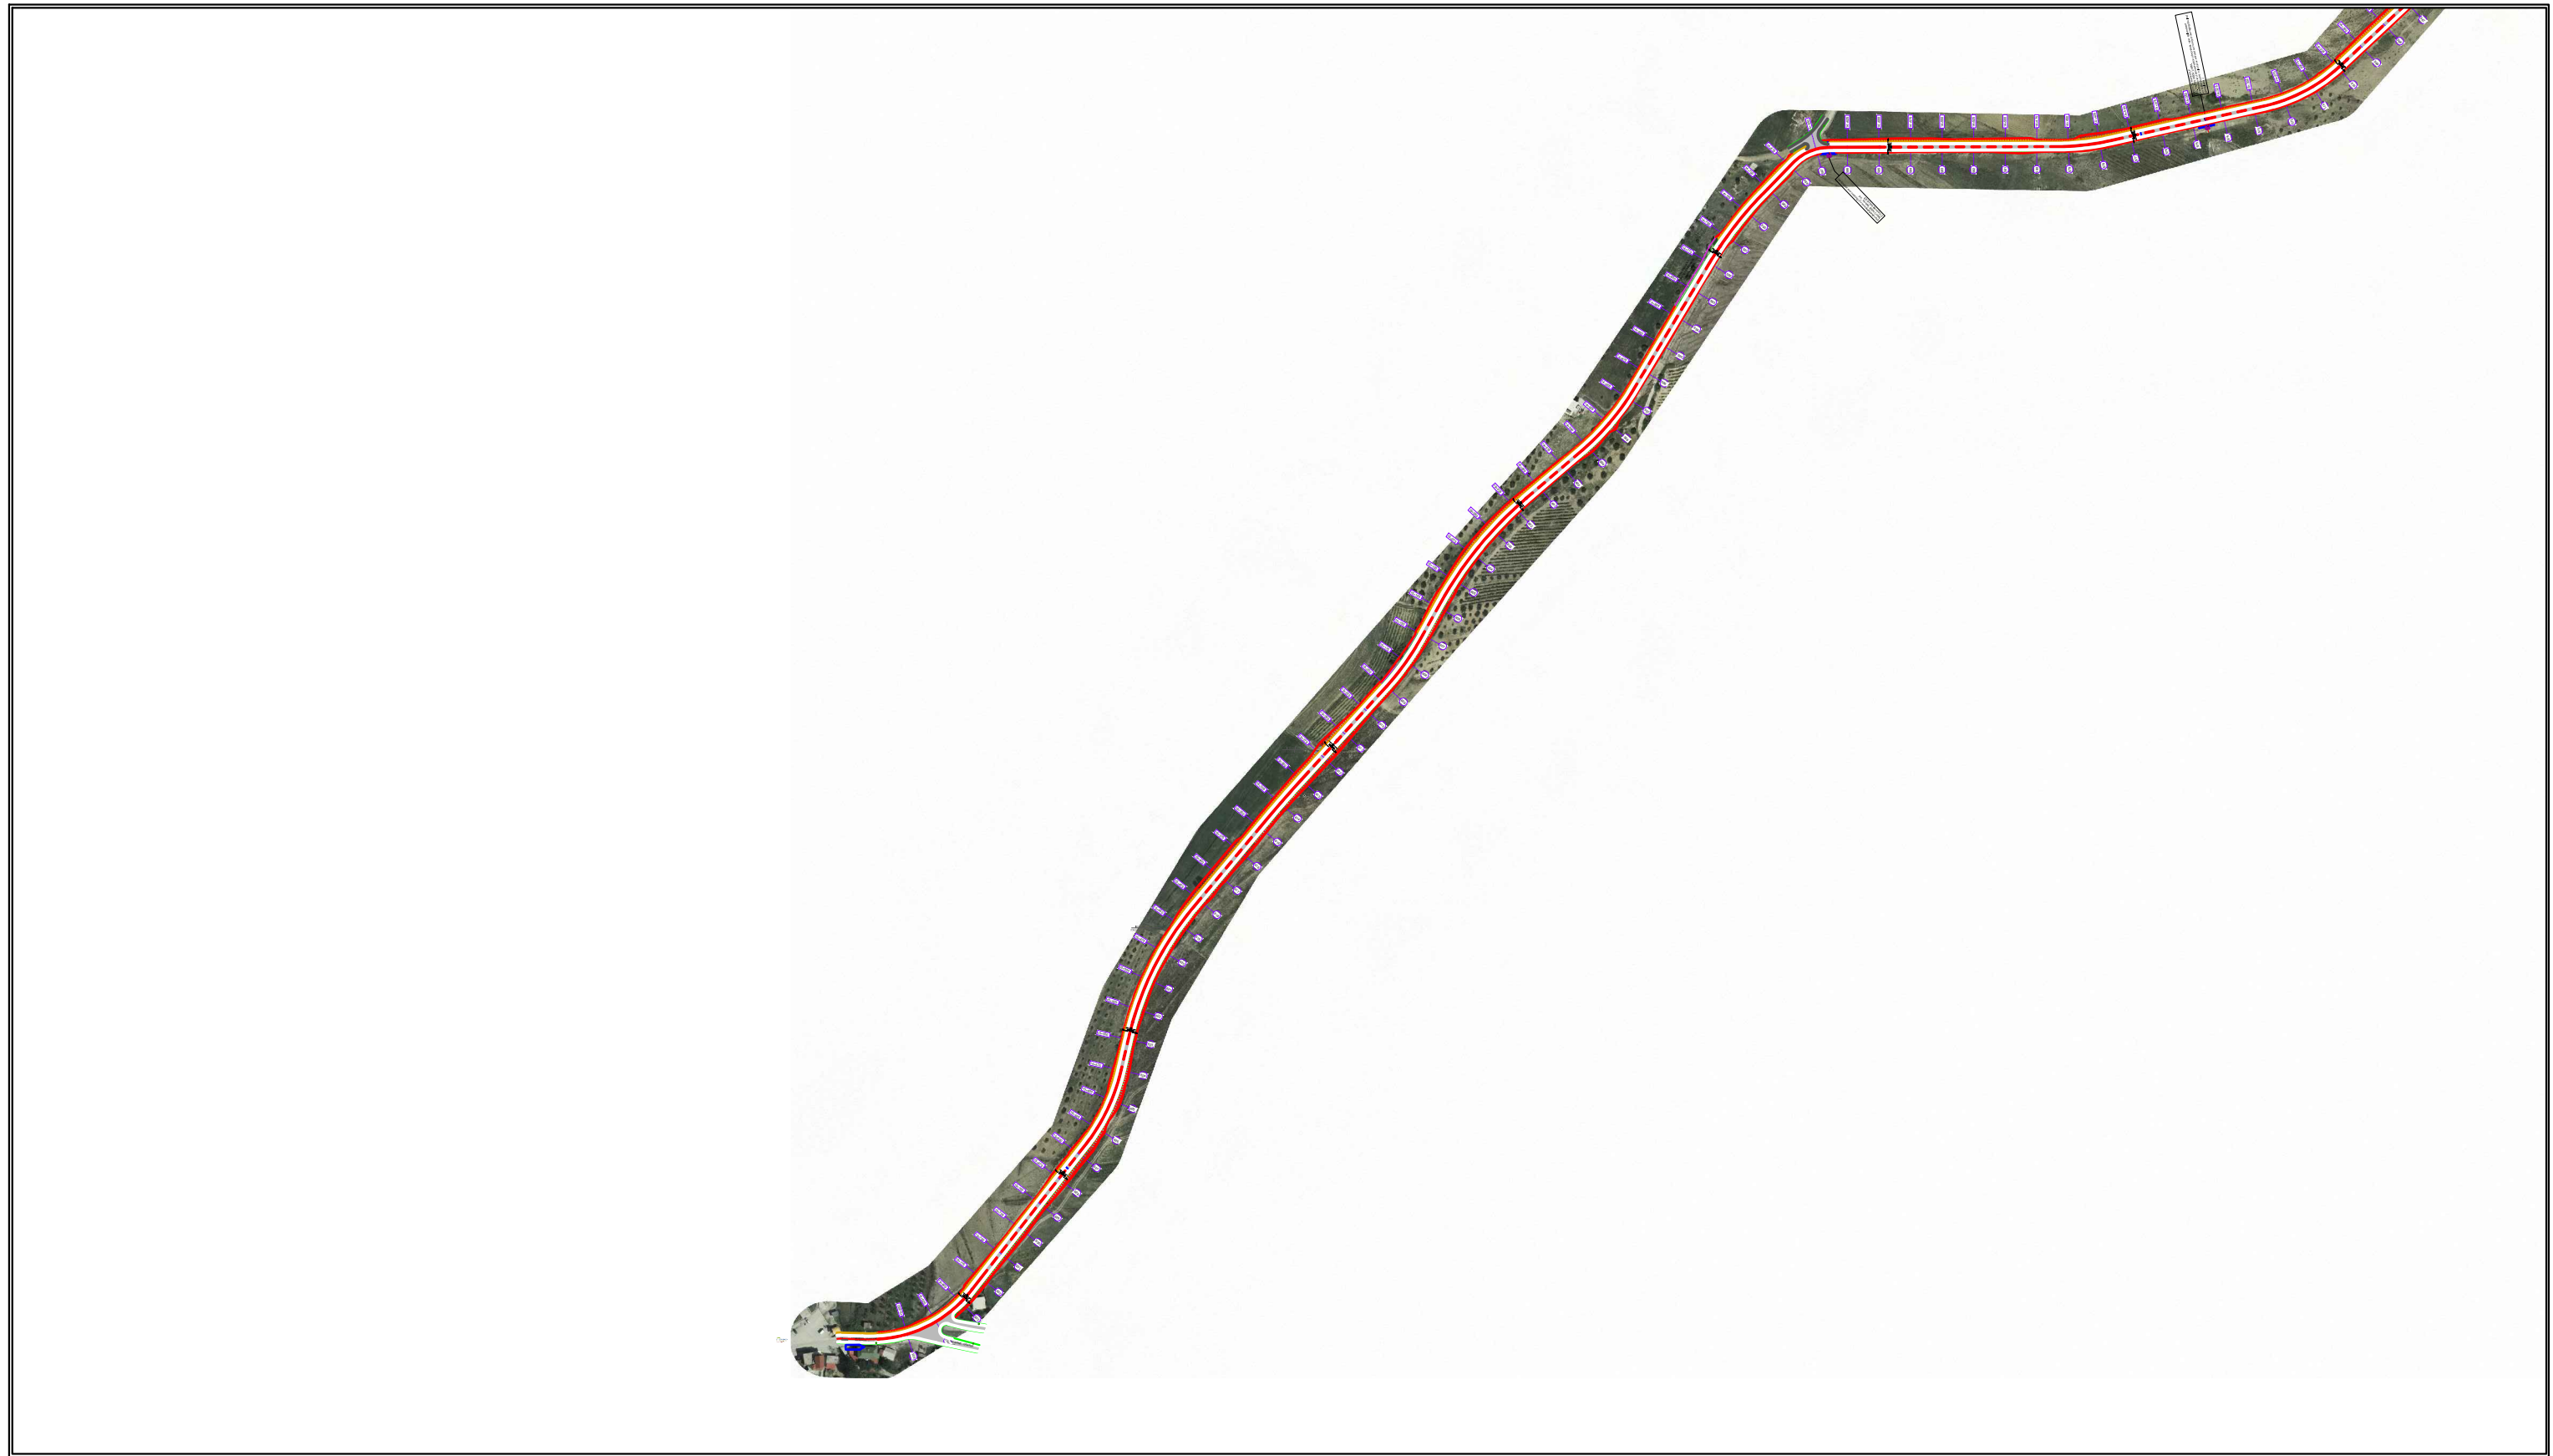

INVESTITOR	VULA/SIGNATURE	EMERTIMI I PROJEKTIT / NAME OF THE PROJECT		PROJEKTUES / CONSULTANT				VULA/SIGNATURE	GRUPI I PROJEKTIMIT/ CONSULTANT GROUP		SHKALLA / SCALE	
 FONDI SHQIPTAR I ZHVILLIMIT		“PËRMIRËSIMI I SEGMENTIT RRUGOR POÇEM - VLLAHINË ” / IMPROVEMENT OF THE ROAD SEGMENT POÇEM - VLLAHINË		J.V “HE & SK 11”sh.p.k & “MCE”sh.p.k & "F. E. A."sh.p.k &"EDIFAT"sh.p.k					CIVIL ENG.	ARBEN REFATLLARI	1:5000	
		EMERTIMI I FLETES/ PAGE DESCRIPTION	HOROGRAFIA E PERGJITHSHME HOROGRAPHY						GEODETIC ENG. FESTIM BREGASI HYDROTECH. ENG. KUJTIM BILAJ ELECTRICAL ENG. NAIM DANAJ CIVIL ENG. ARSELA VOGLI GEOLOGICAL ENG. SAZAN GURI	Format A3 L Page No. 05 Date 2022 PROJECT DESIGN TIRANE		